
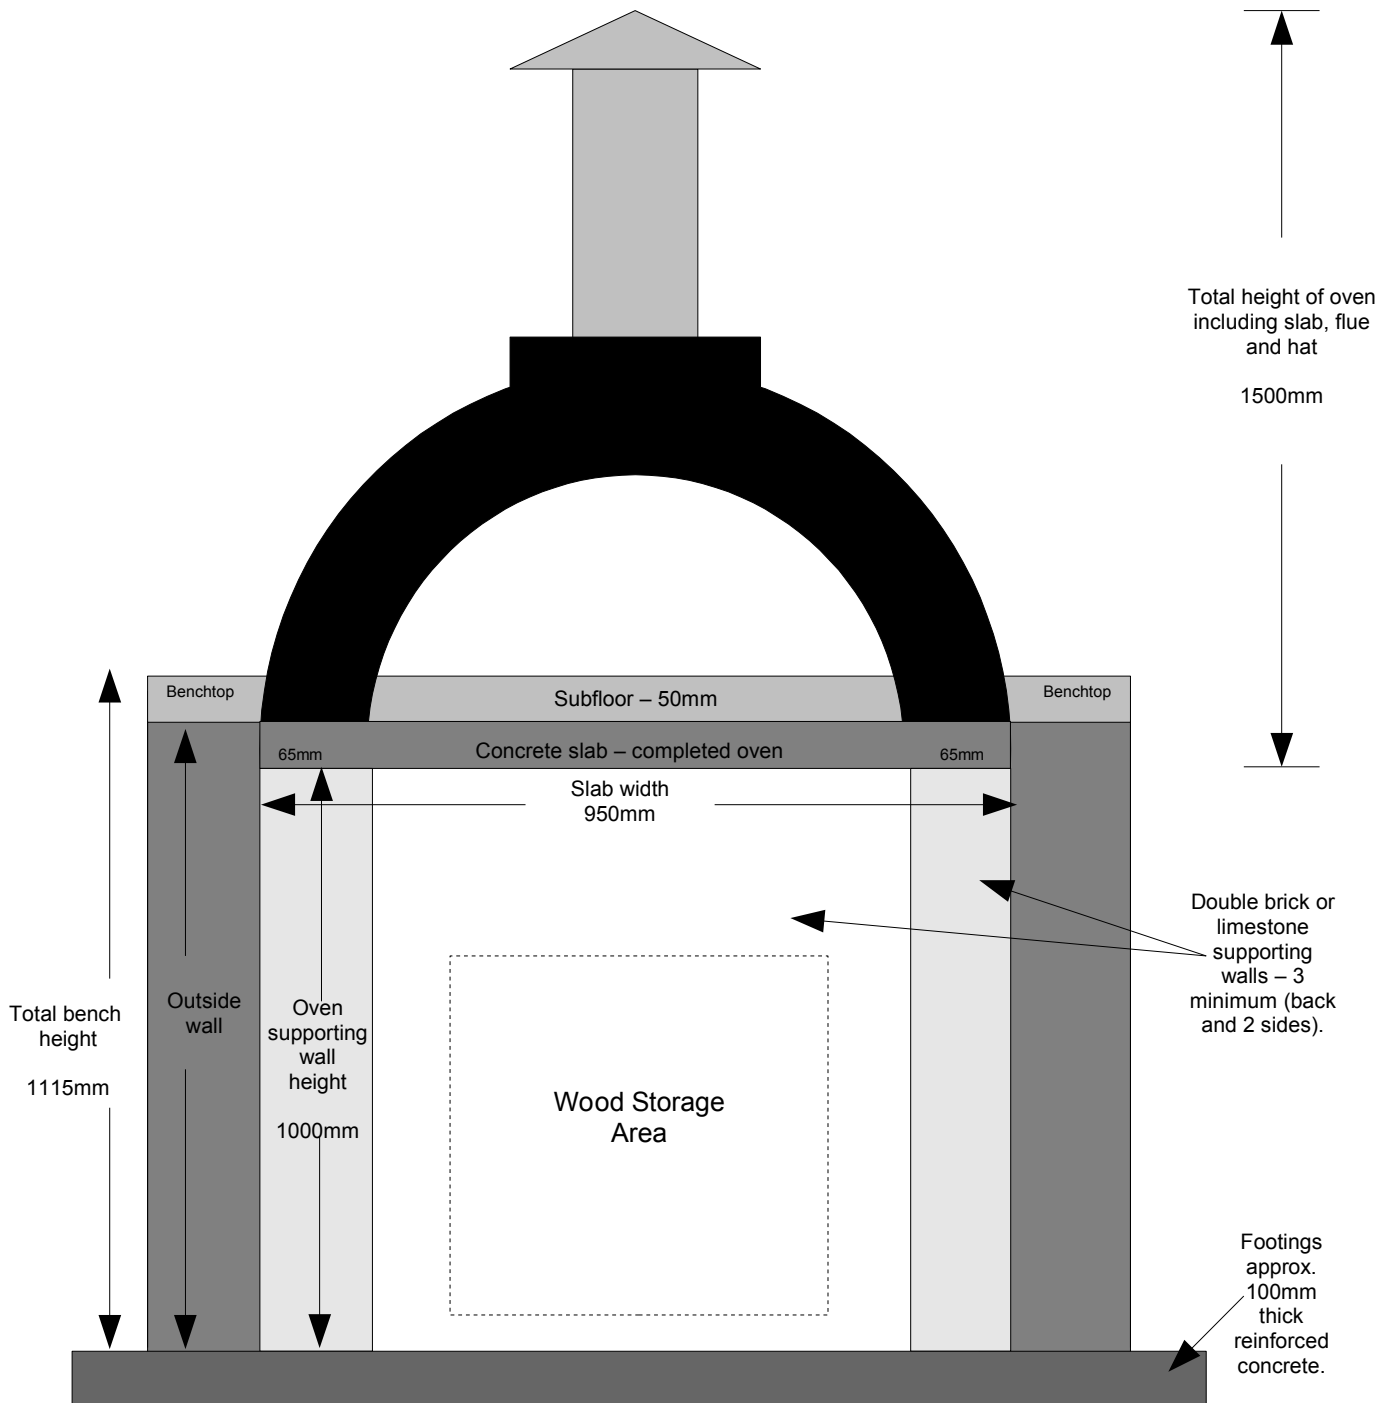


Base Construction Courtyard Model

**Slab dimensions for completed oven -
950mm wide x 1050mm deep x 65 mm thick***

**Slab is provided with completed ovens only.
If making your own slab we recommend 100mm
reinforced concrete.*

****Note** Bench and wall heights are a guide only –
you can build your base to whatever height
will be most comfortable for you when using the oven.**

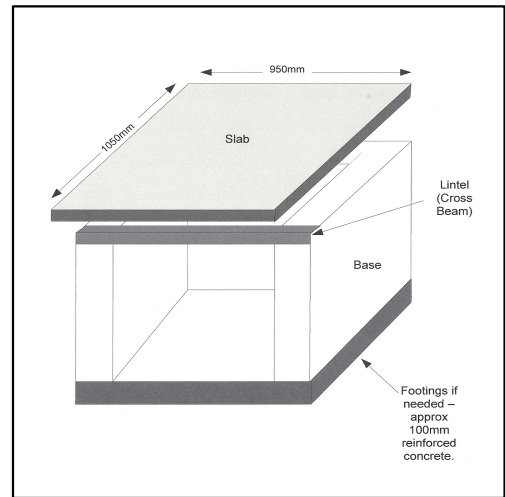

****Note** The aim is to have the benchtop level with the oven floor. Therefore the outside wall should be total bench height less thickness of whatever you are using to finish your benchtop eg. tile thickness.**